

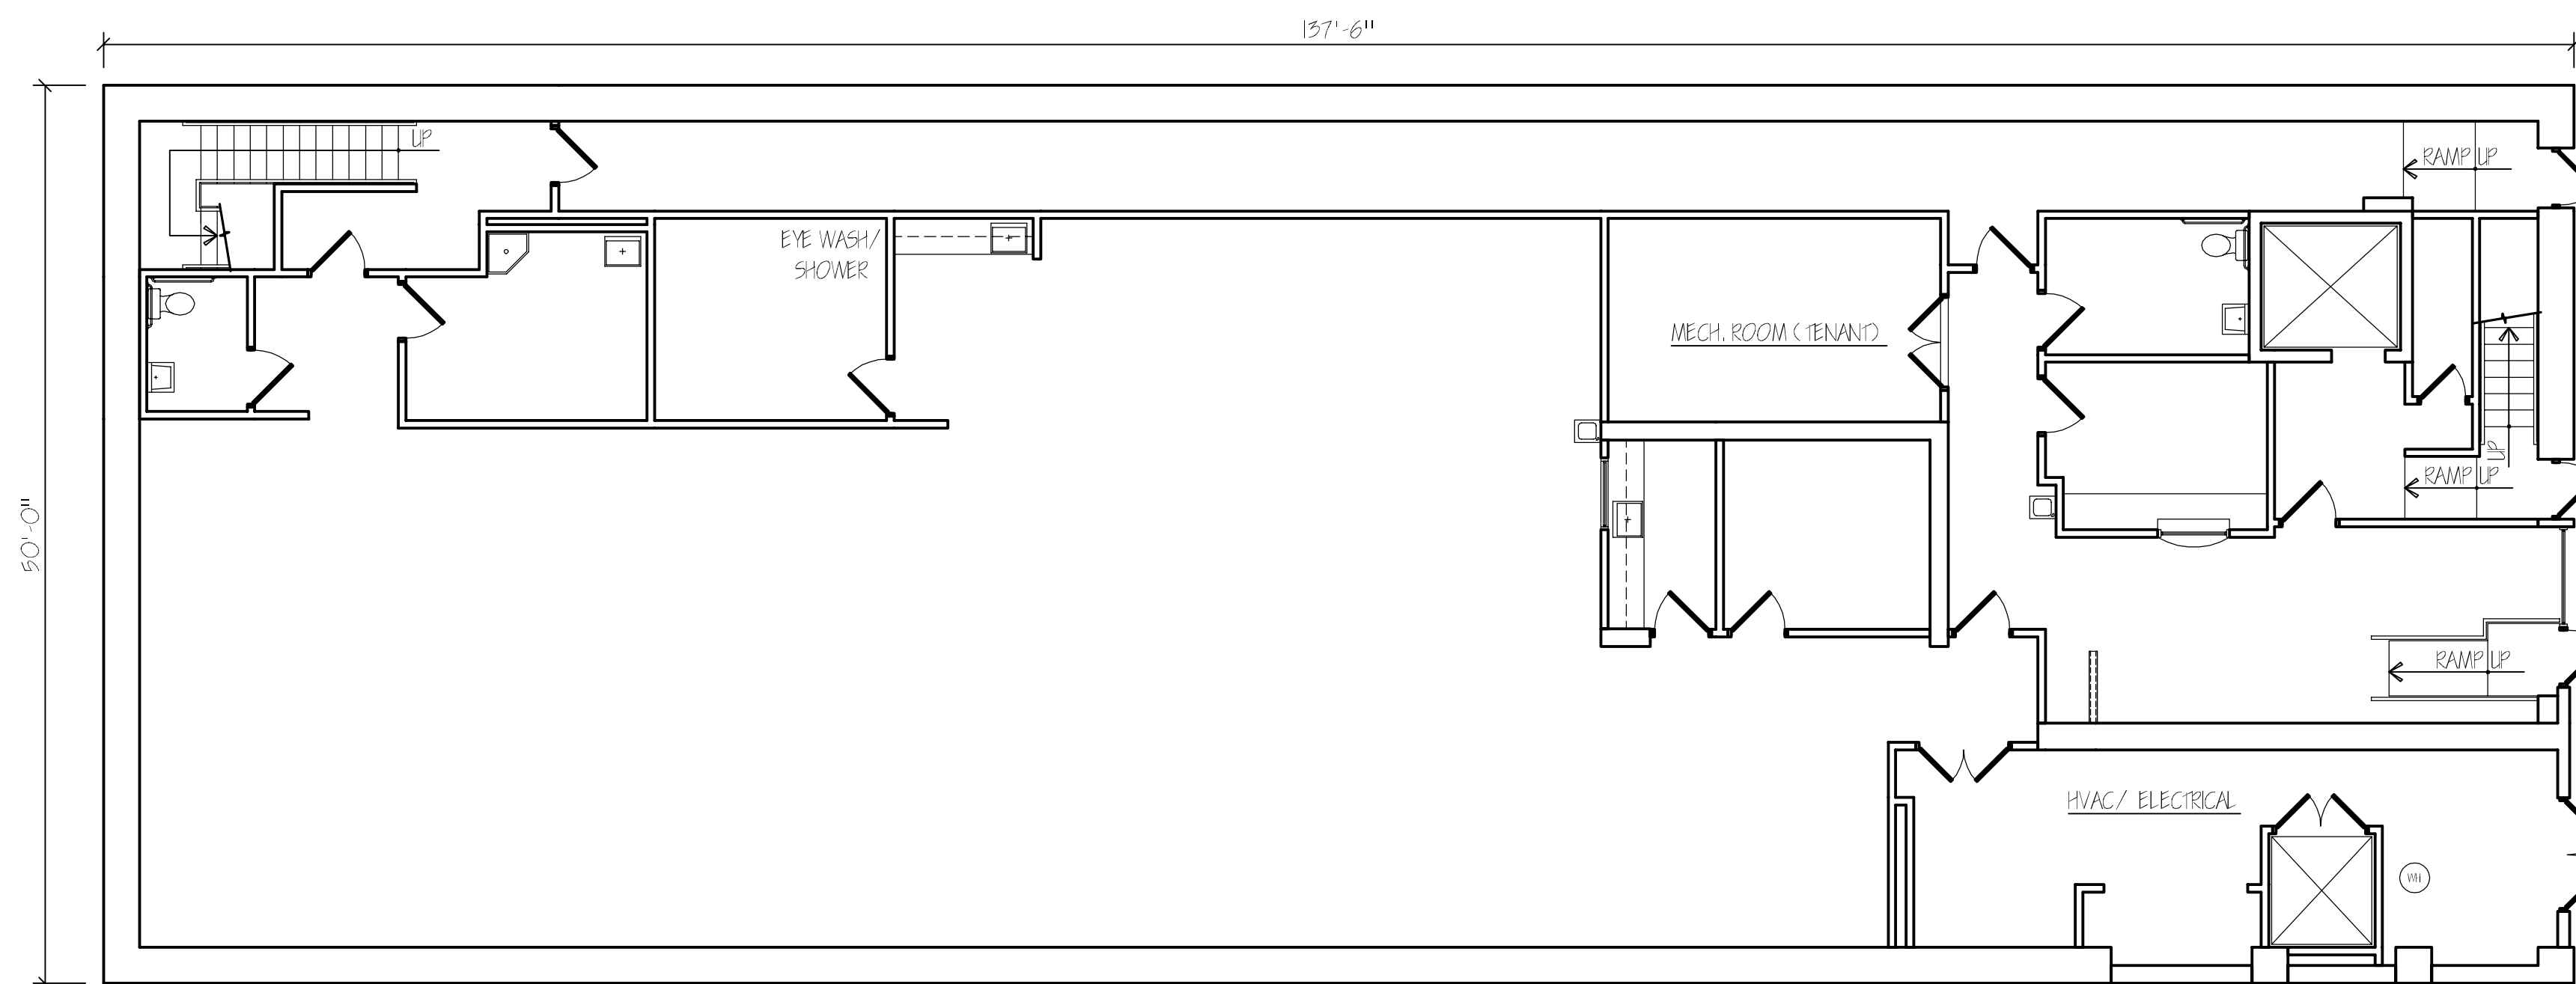


2 SECOND FLOOR PLAN
SCALE: 1/8" = 1'-0"

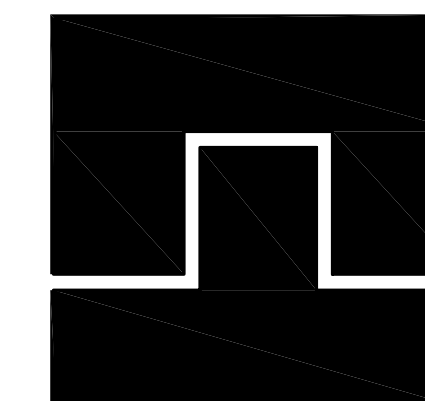

1 FIRST FLOOR PLAN
SCALE: 1/8" = 1'-0"

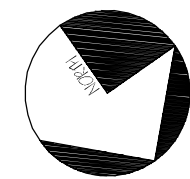

marshall sabatini
113 cumberland place
bryn mawr, pa 19010
610.525.2993 t
610.525.2889 f
www.marshallsabatini.com

john c. marshall, AIA
pa: ra016598 nc: 10298
co: arc 400991 nj: al 17354
dc: s5-0006974 ny: 030706
dc: arc 100938 va: 0401.013849
ft: ar92788 wv: 3233
il: 001.019835
md: 14747


EXISTING FLOOR PLANS
2720 ATLANTIC AVENUE
ATLANTIC CITY, NEW JERSEY
P S D C
100 ROSS ROAD, SUITE 200, KING OF PRUSSIA, PA 19406

date: 11/26/07
drawn by: MDC
checked by:


revisions

copyright © 2007
marshall sabatini all rights reserved. all ideas, design, arrangements and plans indicated or represented by this drawing and written material appearing herein constitute the original and unpublished work of marshall sabatini and the same may not be duplicated, used or disclosed to any person firm or corporation for any purpose whatsoever without the written consent of the architect.

X-1

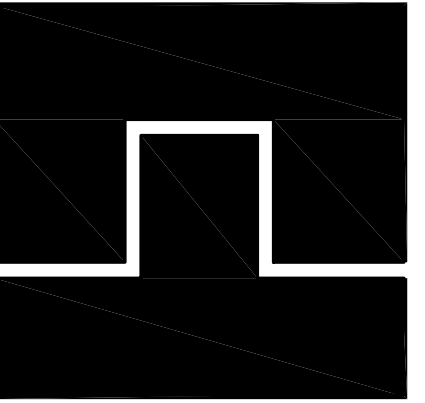

marshall sabatini
 113 cumberland place
 bryn mawr, pa 19010
 610.525.2993 t
 610.525.2889 f
 www.marshallsabatini.com

 

john c. marshall, AIA
 pa: ra016598 nc: 10298
 co: arc 400991 nj: al 17354
 dc: s5-0006974 ny: 030706
 dc: arc 100938 va: 0401 013849
 ft: ar92788 wv: 3233
 ll: 001.019835
 md: 14747



EXISTING FLOOR PLANS
2720 ATLANTIC AVENUE
 ATLANTIC CITY, NEW JERSEY
P S D C
 100 ROSS ROAD, SUITE 200, KING OF PRUSSIA, PA 19406

date: 11/26/07
 drawn by: MDC
 checked by:

revisions	

copyright © 2007
 marshall sabatini all rights reserved. all ideas, design, arrangements and plans indicated or represented by this drawing and written material appearing herein constitute the original and unpublished work of marshall sabatini and the same may not be duplicated, used or disclosed to any person firm or corporation for any purpose whatsoever without the written consent of the architect.

X-2

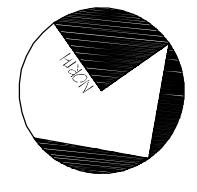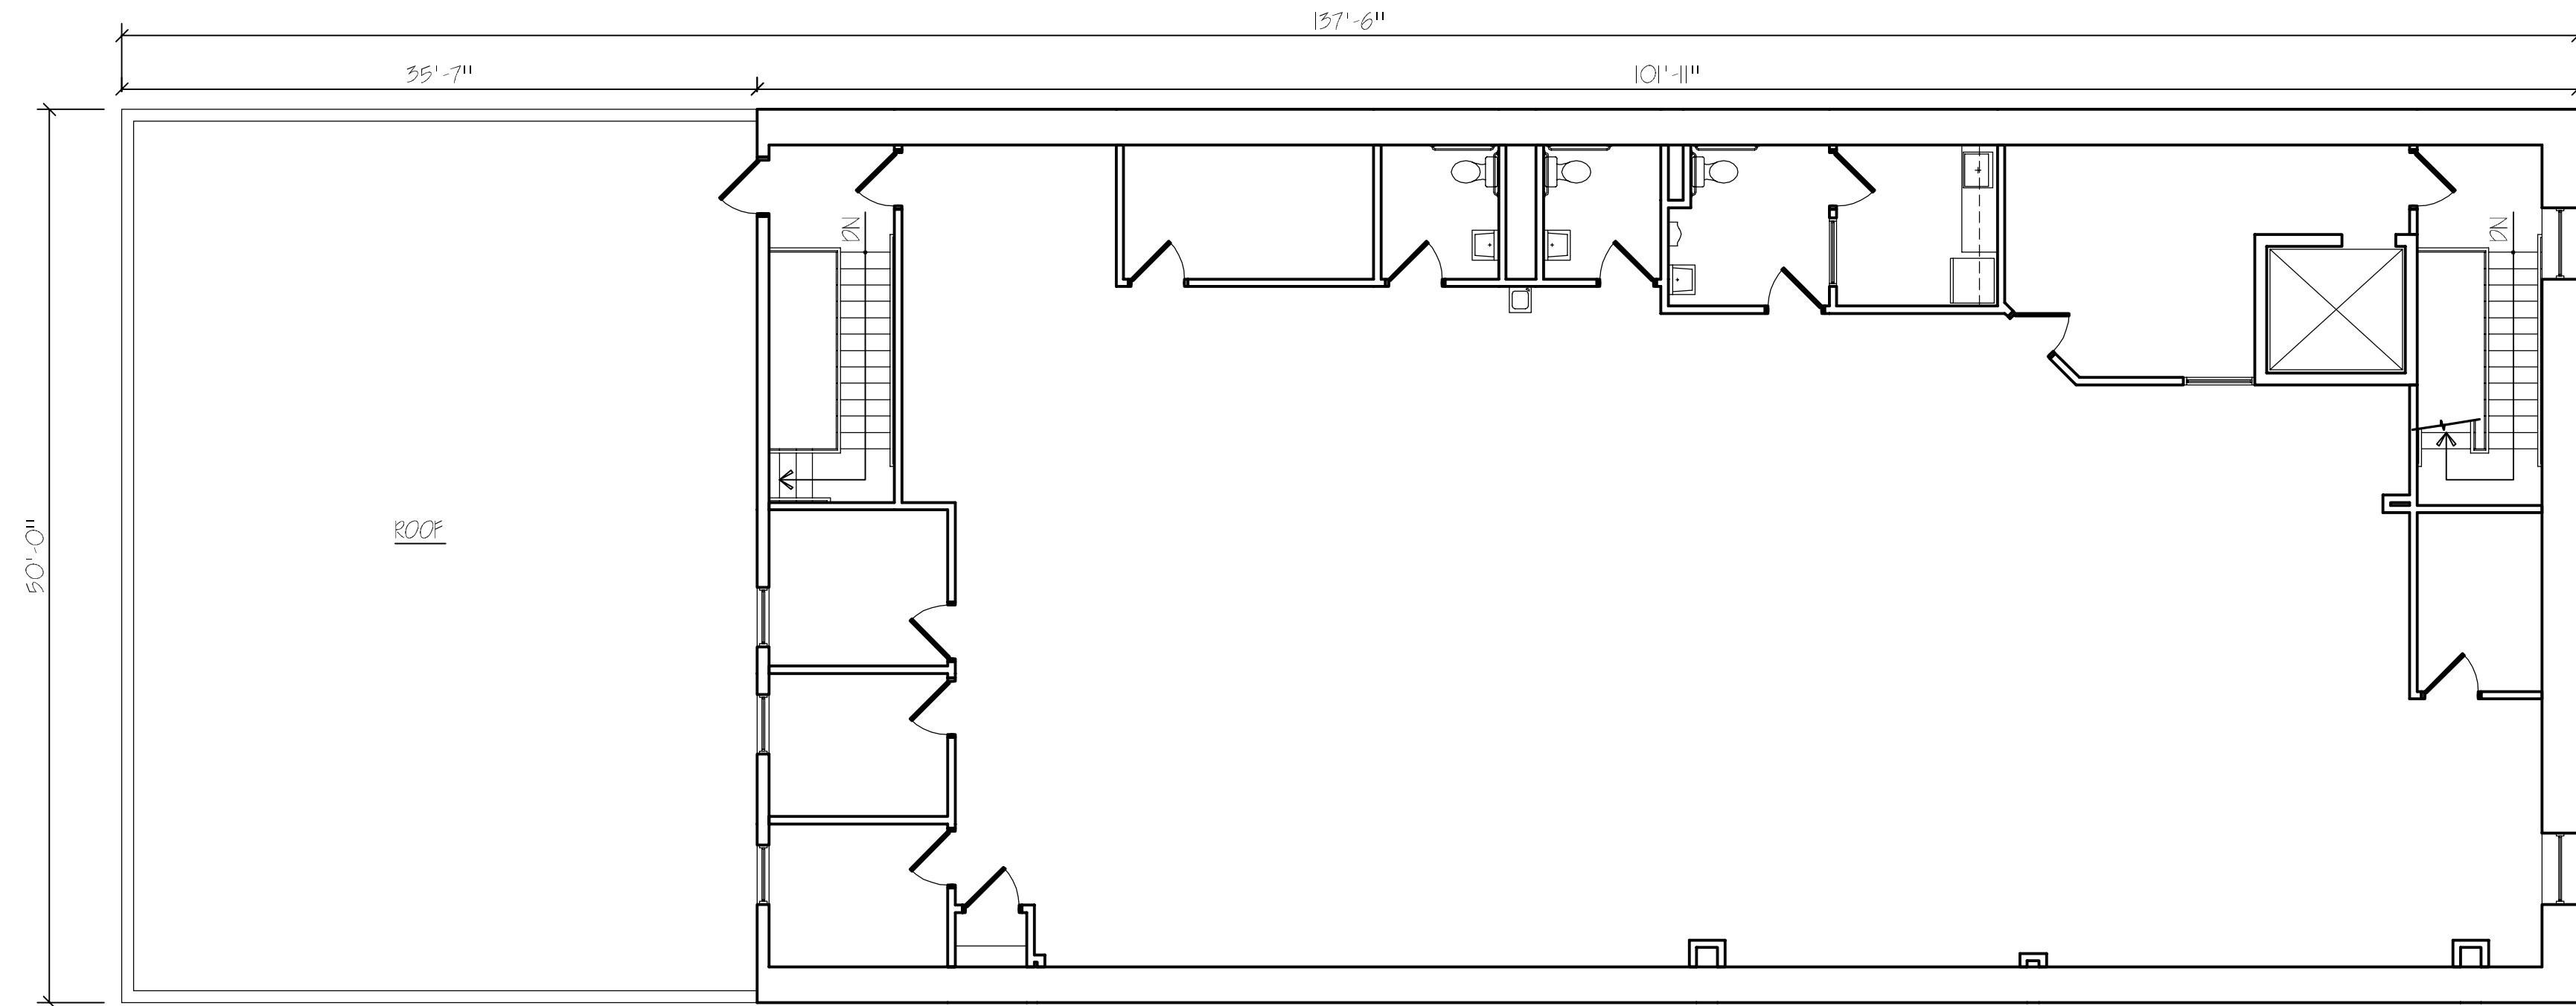

① THIRD FLOOR PLAN
 SCALE: 1/8" = 1'-0"