



MC ARCHITECTURAL

306 LOCUST DRIVE
PHOENIXVILLE, PA 19460
(484) 920-3250
marchitectural.com


MICHAEL D. COLE, AIA
PA: RA016713
NJ: AB0179000

GROUND FLOOR PLAN
1019 W LEHIGH AVE.
 PHILADELPHIA, PA
P S D C
 100 ROSS ROAD, SUITE 200, KING OF PRUSSIA, PA 19406

PROJECT #: 1312
DRAWN BY: MDC
CHECKED BY:

COPYRIGHT © 2013
 MC ARCHITECTURAL, LLC reserves all
 ideas, design, arrangements and plans
 contained or represented by this drawing and
 neither may be copied, reproduced, or
 the original and independent work of MC
 ARCHITECTURAL, LLC nor the same may be
 duplicated, used or disclosed to any person, firm
 or corporation for any purpose whatsoever
 without the written consent of the architect.

X-1

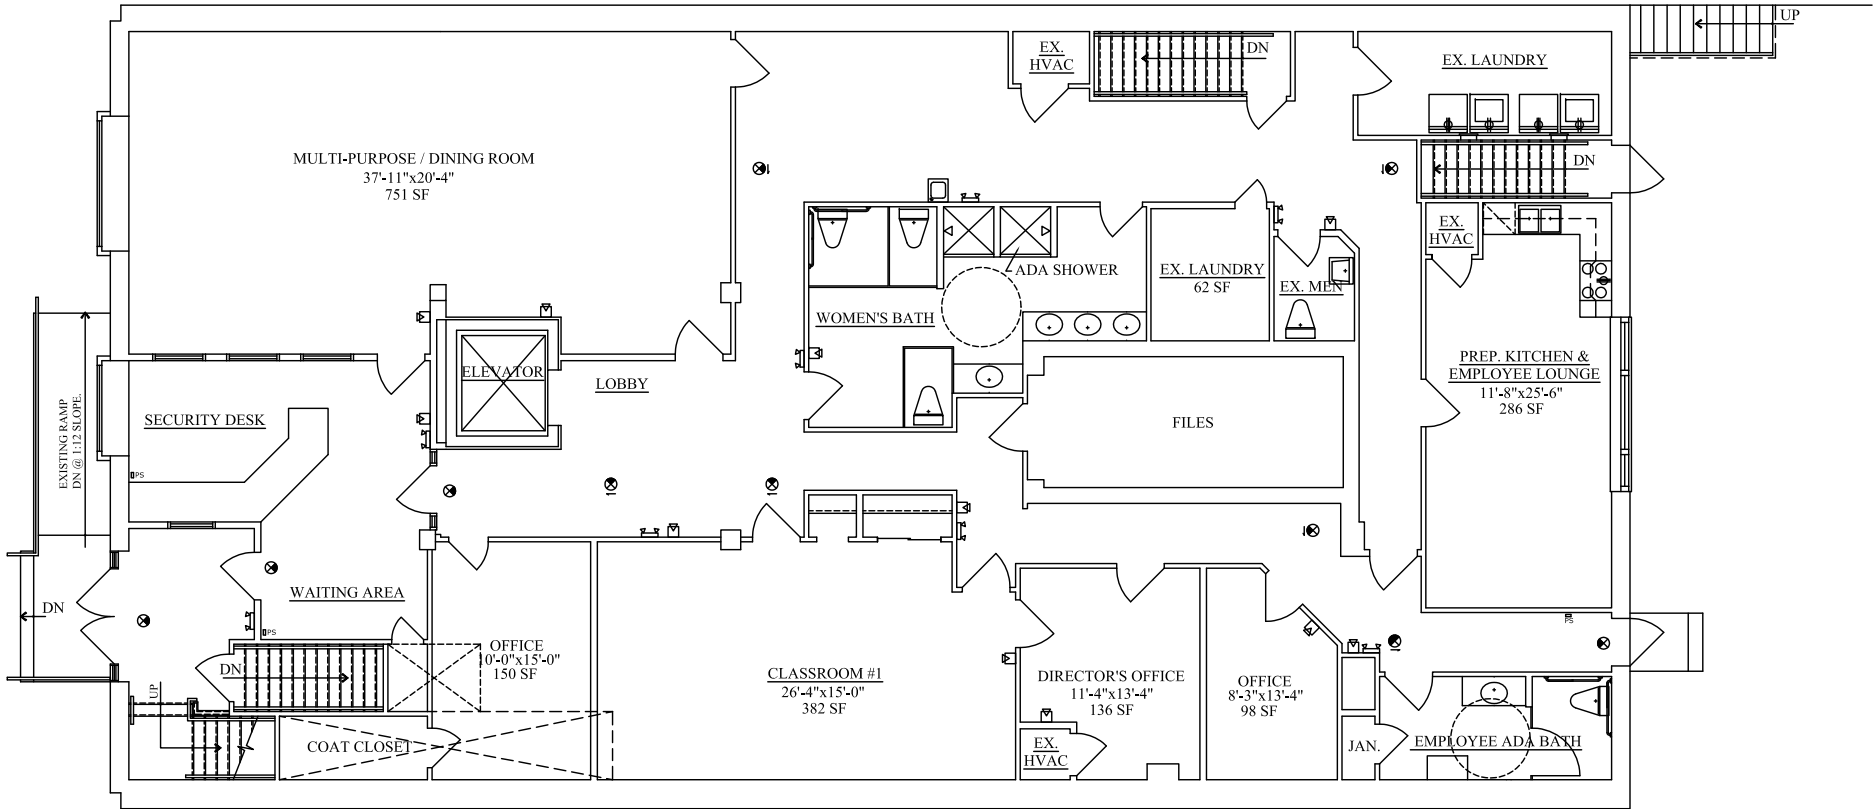

1 GROUND FLOOR PLAN
SCALE: 1/4" = 1'-0"

SQUARE FOOTAGES:

GROUND FLOOR:	4,867 GSF
SECOND FLOOR:	3,779 GSF
BASEMENT:	3,905 GSF
TOTAL:	12,551 GSF



MC ARCHITECTURAL
 306 LOCUST DRIVE
 PHOENIXVILLE, PA 19406
 (484) 920-3250
 mcarchitectural.com


MICHAEL D. COLE, AIA
 PA: RA016713
 NJ: AB0790000

GROUND FLOOR PLAN
1019 W LEHIGH AVE.
 PHILADELPHIA, PA
 P S D C
 100 ROSS ROAD, SUITE 200, KING OF PRUSSIA, PA 19406

PROJECT #: 1312
 DRAWN BY: MDC
 CHECKED BY:

COPYRIGHT © 2013
 MC ARCHITECTURAL, LLC reserves all
 ideas, design, arrangements and other
 content as represented by this drawing and
 the original and unaltered work of MC
 ARCHITECTURAL, LLC and the same may not be
 duplicated, used or disclosed to any person, firm
 or corporation for any purpose whatsoever
 without the written consent of the architect.

X-2

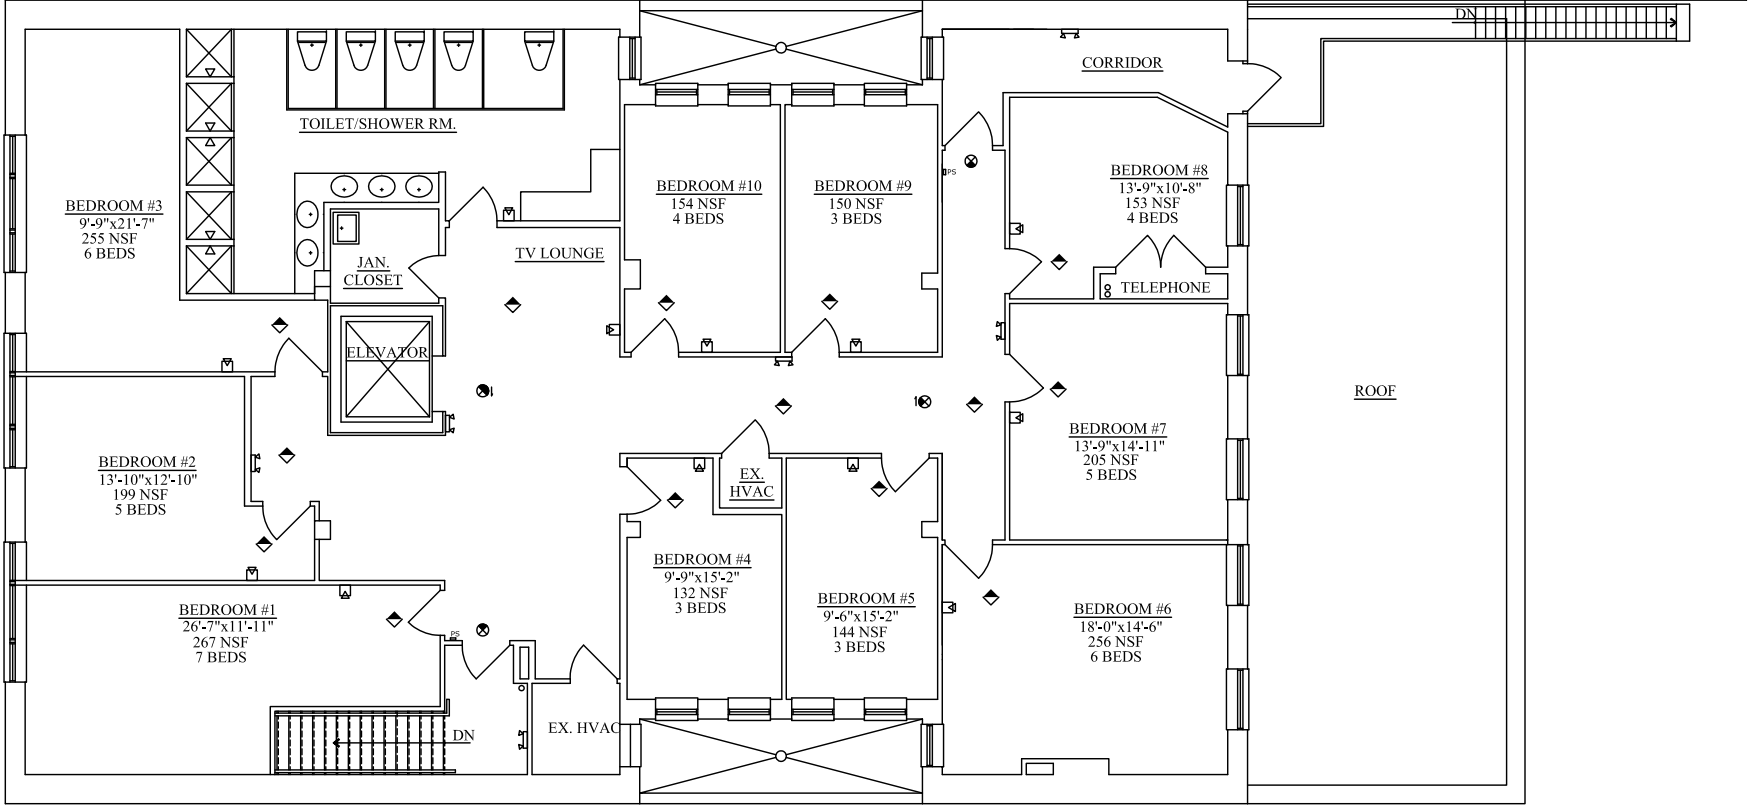

1 SECOND FLOOR PLAN
 SCALE: 1/4" = 1'-0"



MC ARCHITECTURAL

306 LOCUST DRIVE
PHOENIXVILLE, PA 19460
(484) 920-3250
mcarhitectural.com




MICHAEL D. COLE, AIA
PA: RA016713
NJ: AB01790000

BASEMENT FLOOR PLAN
1019 W LEHIGH AVE.
PHILADELPHIA, PA
P S D C
100 ROSS ROAD, SUITE 200, KING OF PRUSSIA, PA 19406

PROJECT #: 1312
DRAWN BY: MDC
CHECKED BY:

COPYRIGHT © 2013
MC ARCHITECTURAL, LLC reserves all
ideas, design, arrangements and plans
herein or represented by this drawing and
any other related documents. No part
of the original and unapproved work of MC
ARCHITECTURAL, LLC nor the same may not be
reproduced, copied or disclosed to any person, firm
or corporation for any purpose whatsoever
without the written consent of the architect.

X-3

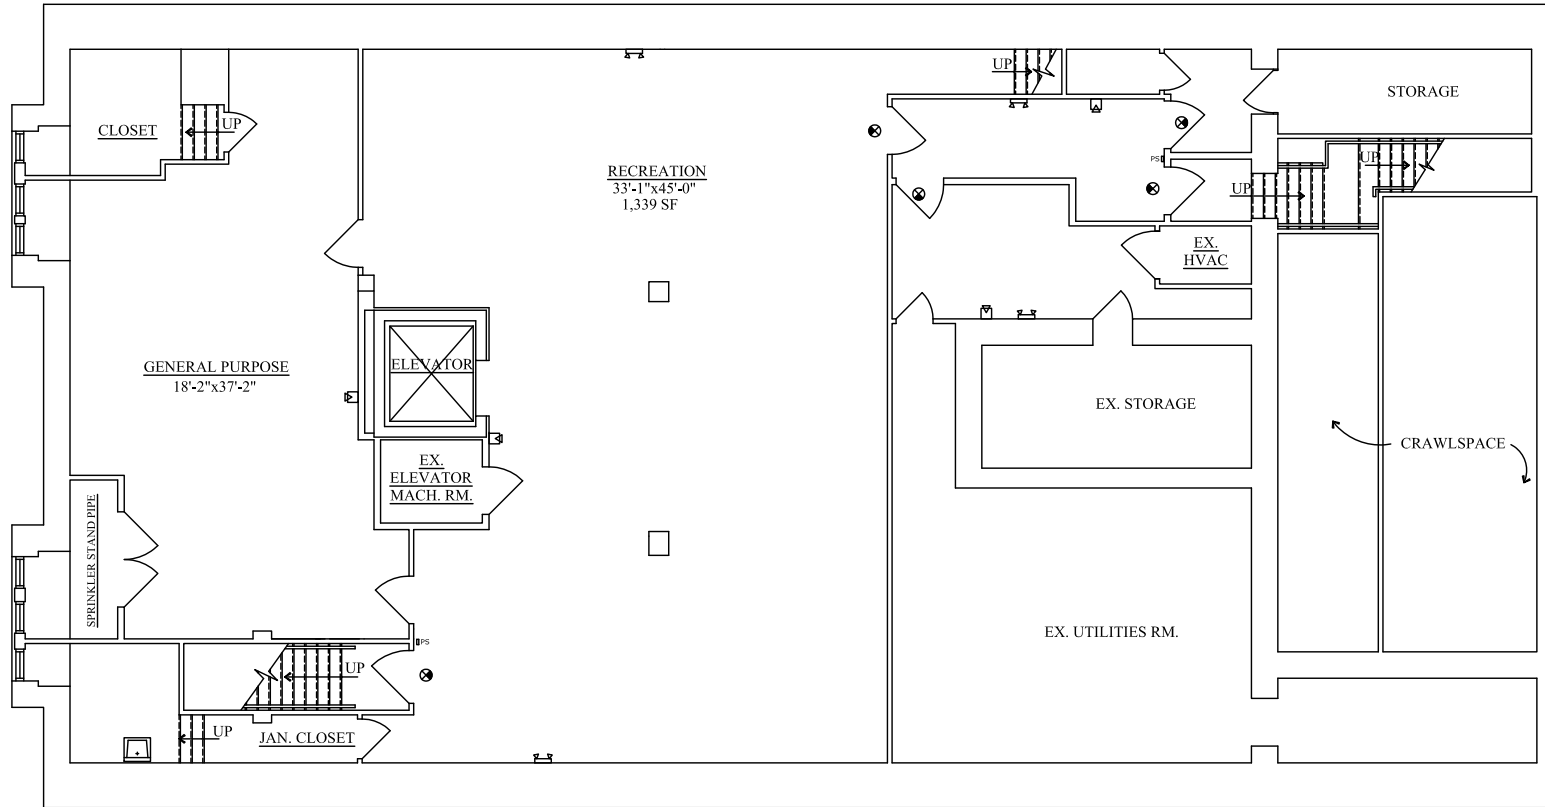

1 BASEMENT FLOOR PLAN
SCALE: 1/4" = 1'-0"