


1 EXISTING SITE PLAN
SCALE: 1/32" = 1'-0"

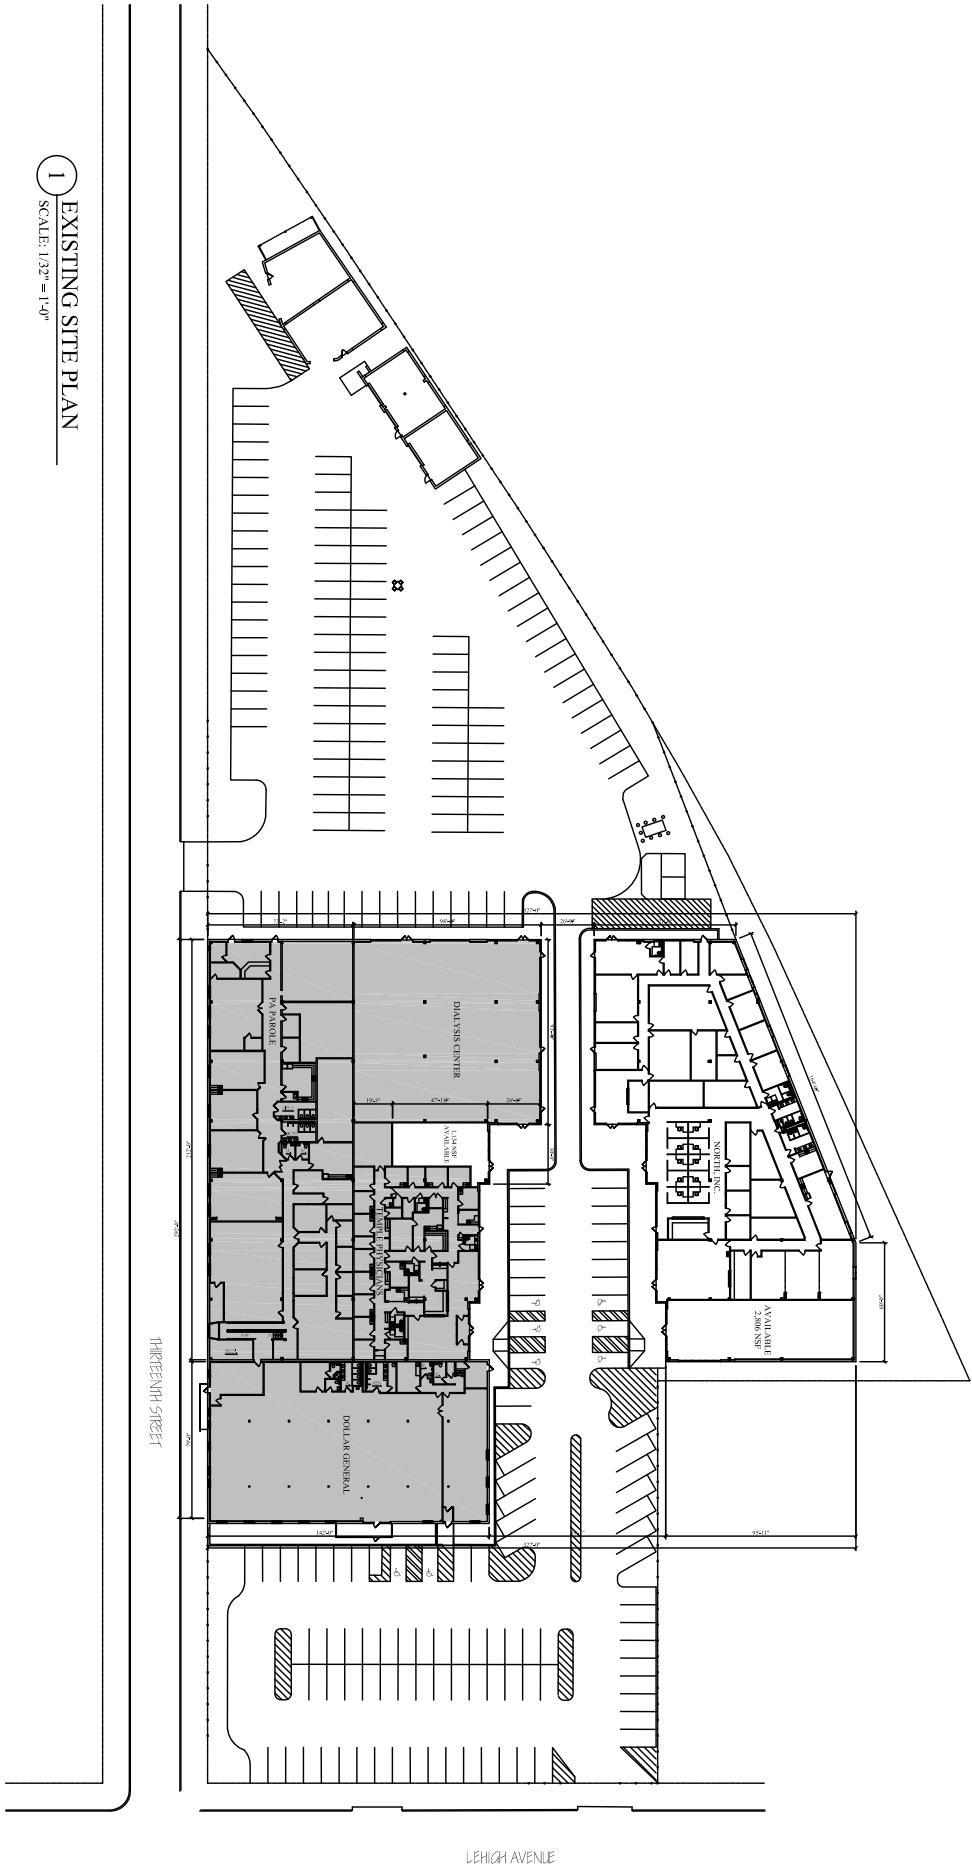

LEHIGH AVENUE

THIRTEENTH STREET

PARTIAL FLOOR PLAN
1300 W. LEHIGH AVE.
 PHILADELPHIA, PA
P S D C
 100 ROSS ROAD, SUITE 200, KING OF PRUSSIA, PA 19406

MICHAEL D. COLE, AIA
 PR. RA018713
 NC. A0079000

308 LOCUST DRIVE
 PHOENIXVILLE, PA 19460
 (484) 950-5250
 mdc@lehigharch.com

MC ARCHITECTURAL



PROJECT #:	1303
DRAWN BY:	MDC
CHECKED BY:	

COPYRIGHT © 2013
 MICHAEL D. COLE, AIA
 ALL RIGHTS RESERVED. NO PART OF THIS DOCUMENT MAY BE REPRODUCED OR TRANSMITTED IN ANY FORM OR BY ANY MEANS, ELECTRONIC OR MECHANICAL, INCLUDING PHOTOCOPYING, RECORDING, OR BY ANY INFORMATION STORAGE AND RETRIEVAL SYSTEM, WITHOUT THE WRITTEN PERMISSION OF THE ARCHITECT.

X-1