



**2** BASEMENT PLAN  
SCALE: 3/16" = 1'-0"

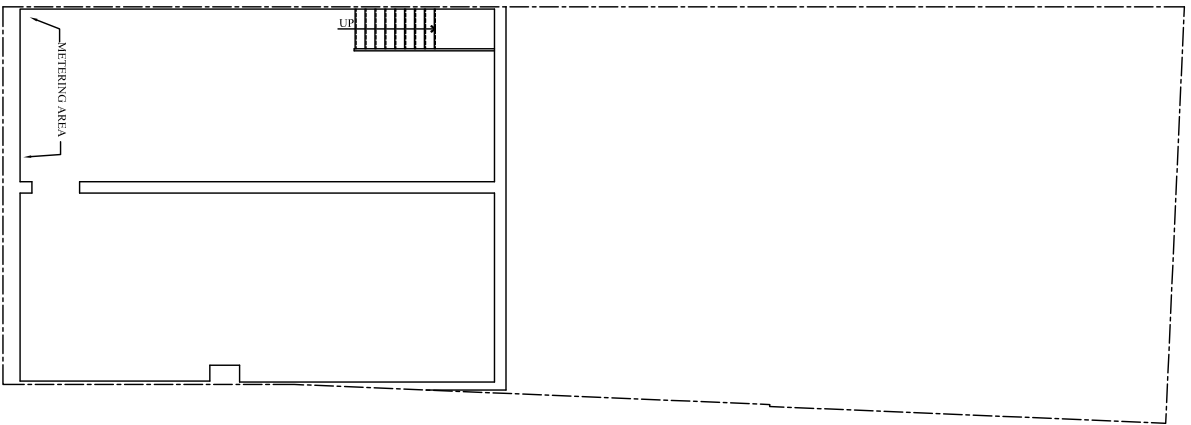

**1** FIRST FLOOR PLAN  
SCALE: 3/16" = 1'-0"

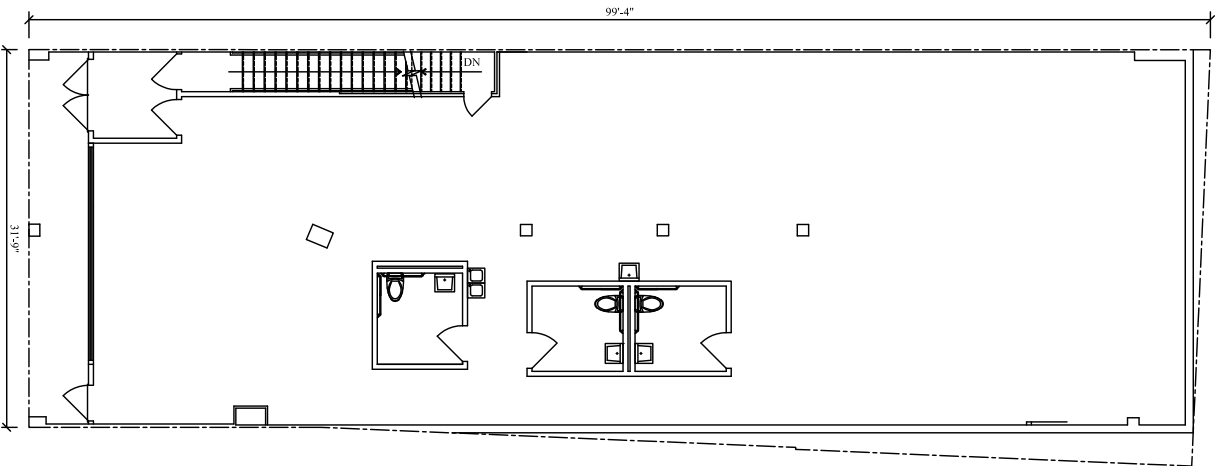

**MC ARCHITECTURAL**  
P.O. BOX 357  
VALLEY FORGE, PA 19481  
(484) 950-5250  
michael@mcarch.com

**MICHAEL D. COLE, AIA**  
PA: RA010713  
NC: A60739000

**EXISTING FLOOR PLANS**  
**4806-8 FRANKFORD AVE.**  
PHILADELPHIA, PA  
**P S D C**  
100 ROSS ROAD, SUITE 200, KING OF PRUSSIA, PA 19406

**PROJECT #:** 1867  
**DRAWN BY:** MDC  
**CHECKED BY:**


**COPYRIGHT © 2017**  
MICHAEL D. COLE ARCHITECTURAL, LLC. All rights reserved. All content of this drawing is the property of Michael D. Cole Architectural, LLC. No part of this drawing may be reproduced, stored in a retrieval system, or transmitted in any form or by any means, electronic, mechanical, photocopying, recording, or by any information storage and retrieval system, without the written consent of the architect.

**X-1**