


1 GROUND FLOOR PLAN
SCALE: 1/8" = 1'-0"

SQUARE FOOTAGES:
 GROUND FLOOR: 15,030 GSF
 2ND FLOOR: 13,107 GSF
 TOTAL: 28,137 GSF

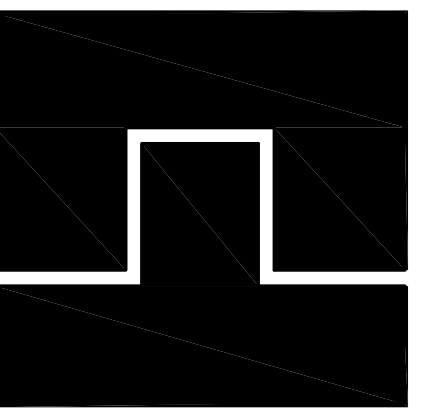

marshall sabatini
 architects | construction managers
 113 cumberland place
 bryn mawr, pa 19010
 610.525.2993 f: 610.525.2889
 www.marshallsabatini.com

john c. marshall, aia
 pr: rd16598 fr: 001.019835 or: 0814561
 co: arc 400991 me: 14747 ve: 0401.01849
 de: 15-000974 ne: 10298 wa: 3233
 dc: arc 100938 nj: al 17354
 ft: ar92788 ny: 030706

gregory r. ondick, aia
 pr: rd119844 nj: al 18057 ga: -


EXISTING GROUND FLOOR PLAN
430 PENN AVE.
 SCRANTON, PA
P S D C
 100 ROSS ROAD, SUITE 200, KING OF PRUSSIA, PA 19406

date: 4/9/10
 drawn by: MDC
 checked by:


revisions

copyright © 2010
 marshall sabatini all rights reserved. all ideas, design, arrangements and plans indicated or represented by this drawing and written material appearing herein constitute the original and unpublished work of marshall sabatini and the same may not be duplicated, used or disclosed to any person, firm or corporation for any purpose whatsoever without the written consent of the architect.

X-1

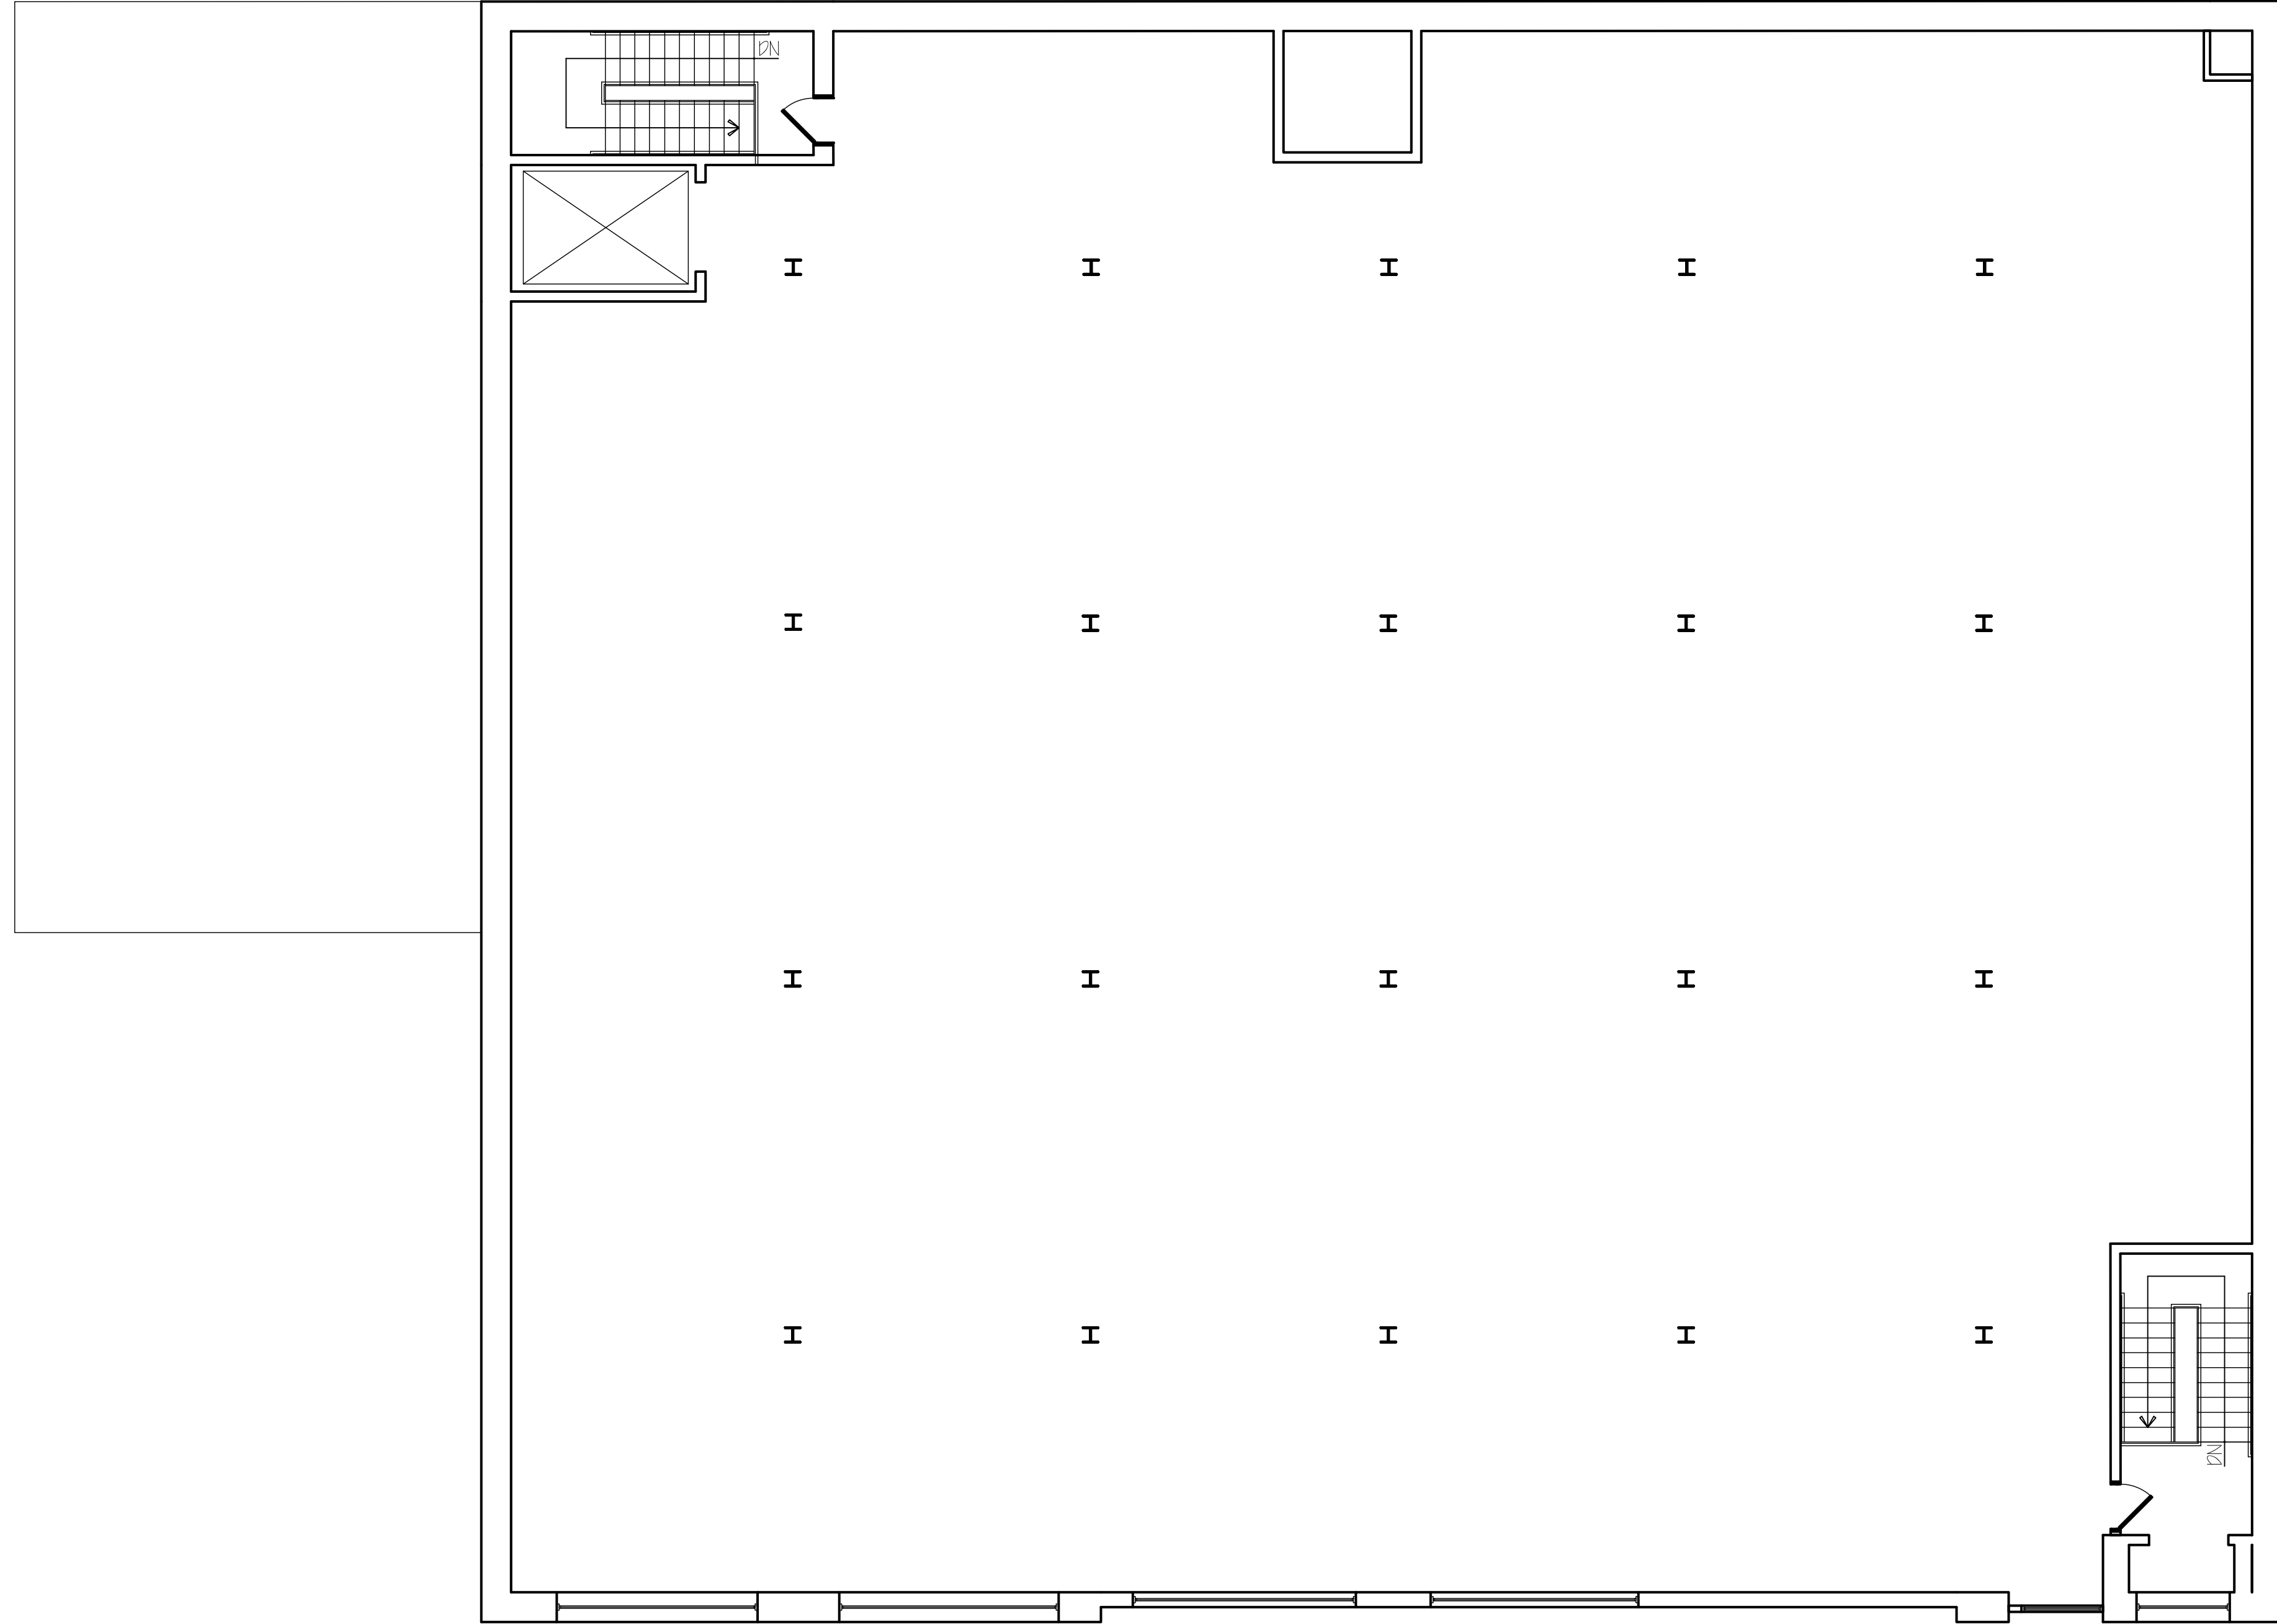

1 SECOND FLOOR PLAN
SCALE: 1/8" = 1'-0"

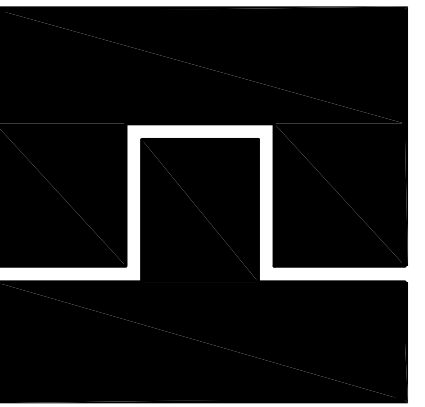

marshall sabatini
architects | construction managers
113 cumberland place
bryn mawr, pa 19010
610.525.2993 f: 610.525.2889
www.marshallsabatini.com

john c. marshall, aia
pr: rd16598 fr: 001.019835 or: 0814561
co: arc 400991 mo: 14747 va: 0401.01849
de: 15-000974 nc: 10298 wi: 3233
dc: arc 100938 nj: al 17354
ft: ar52788 ny: 030706

gregory r. ondick, aia
pr: rd11984 fr: al 18057 ga: -

EXISTING SECOND FLOOR PLAN

430 PENN AVE.

SCRANTON, PA

P S D C


100 ROSS ROAD, SUITE 200, KING OF PRUSSIA, PA 19406

date: 4/9/10
drawn by: MDC
checked by:


revisions

copyright © 2010
marshall sabatini all rights reserved. all ideas, design, arrangements and plans indicated or represented by this drawing and written material appearing herein constitute the original and unpublished work of marshall sabatini and the same may not be duplicated, used or disclosed to any person, firm or corporation for any purpose whatsoever without the written consent of the architect.

X-2

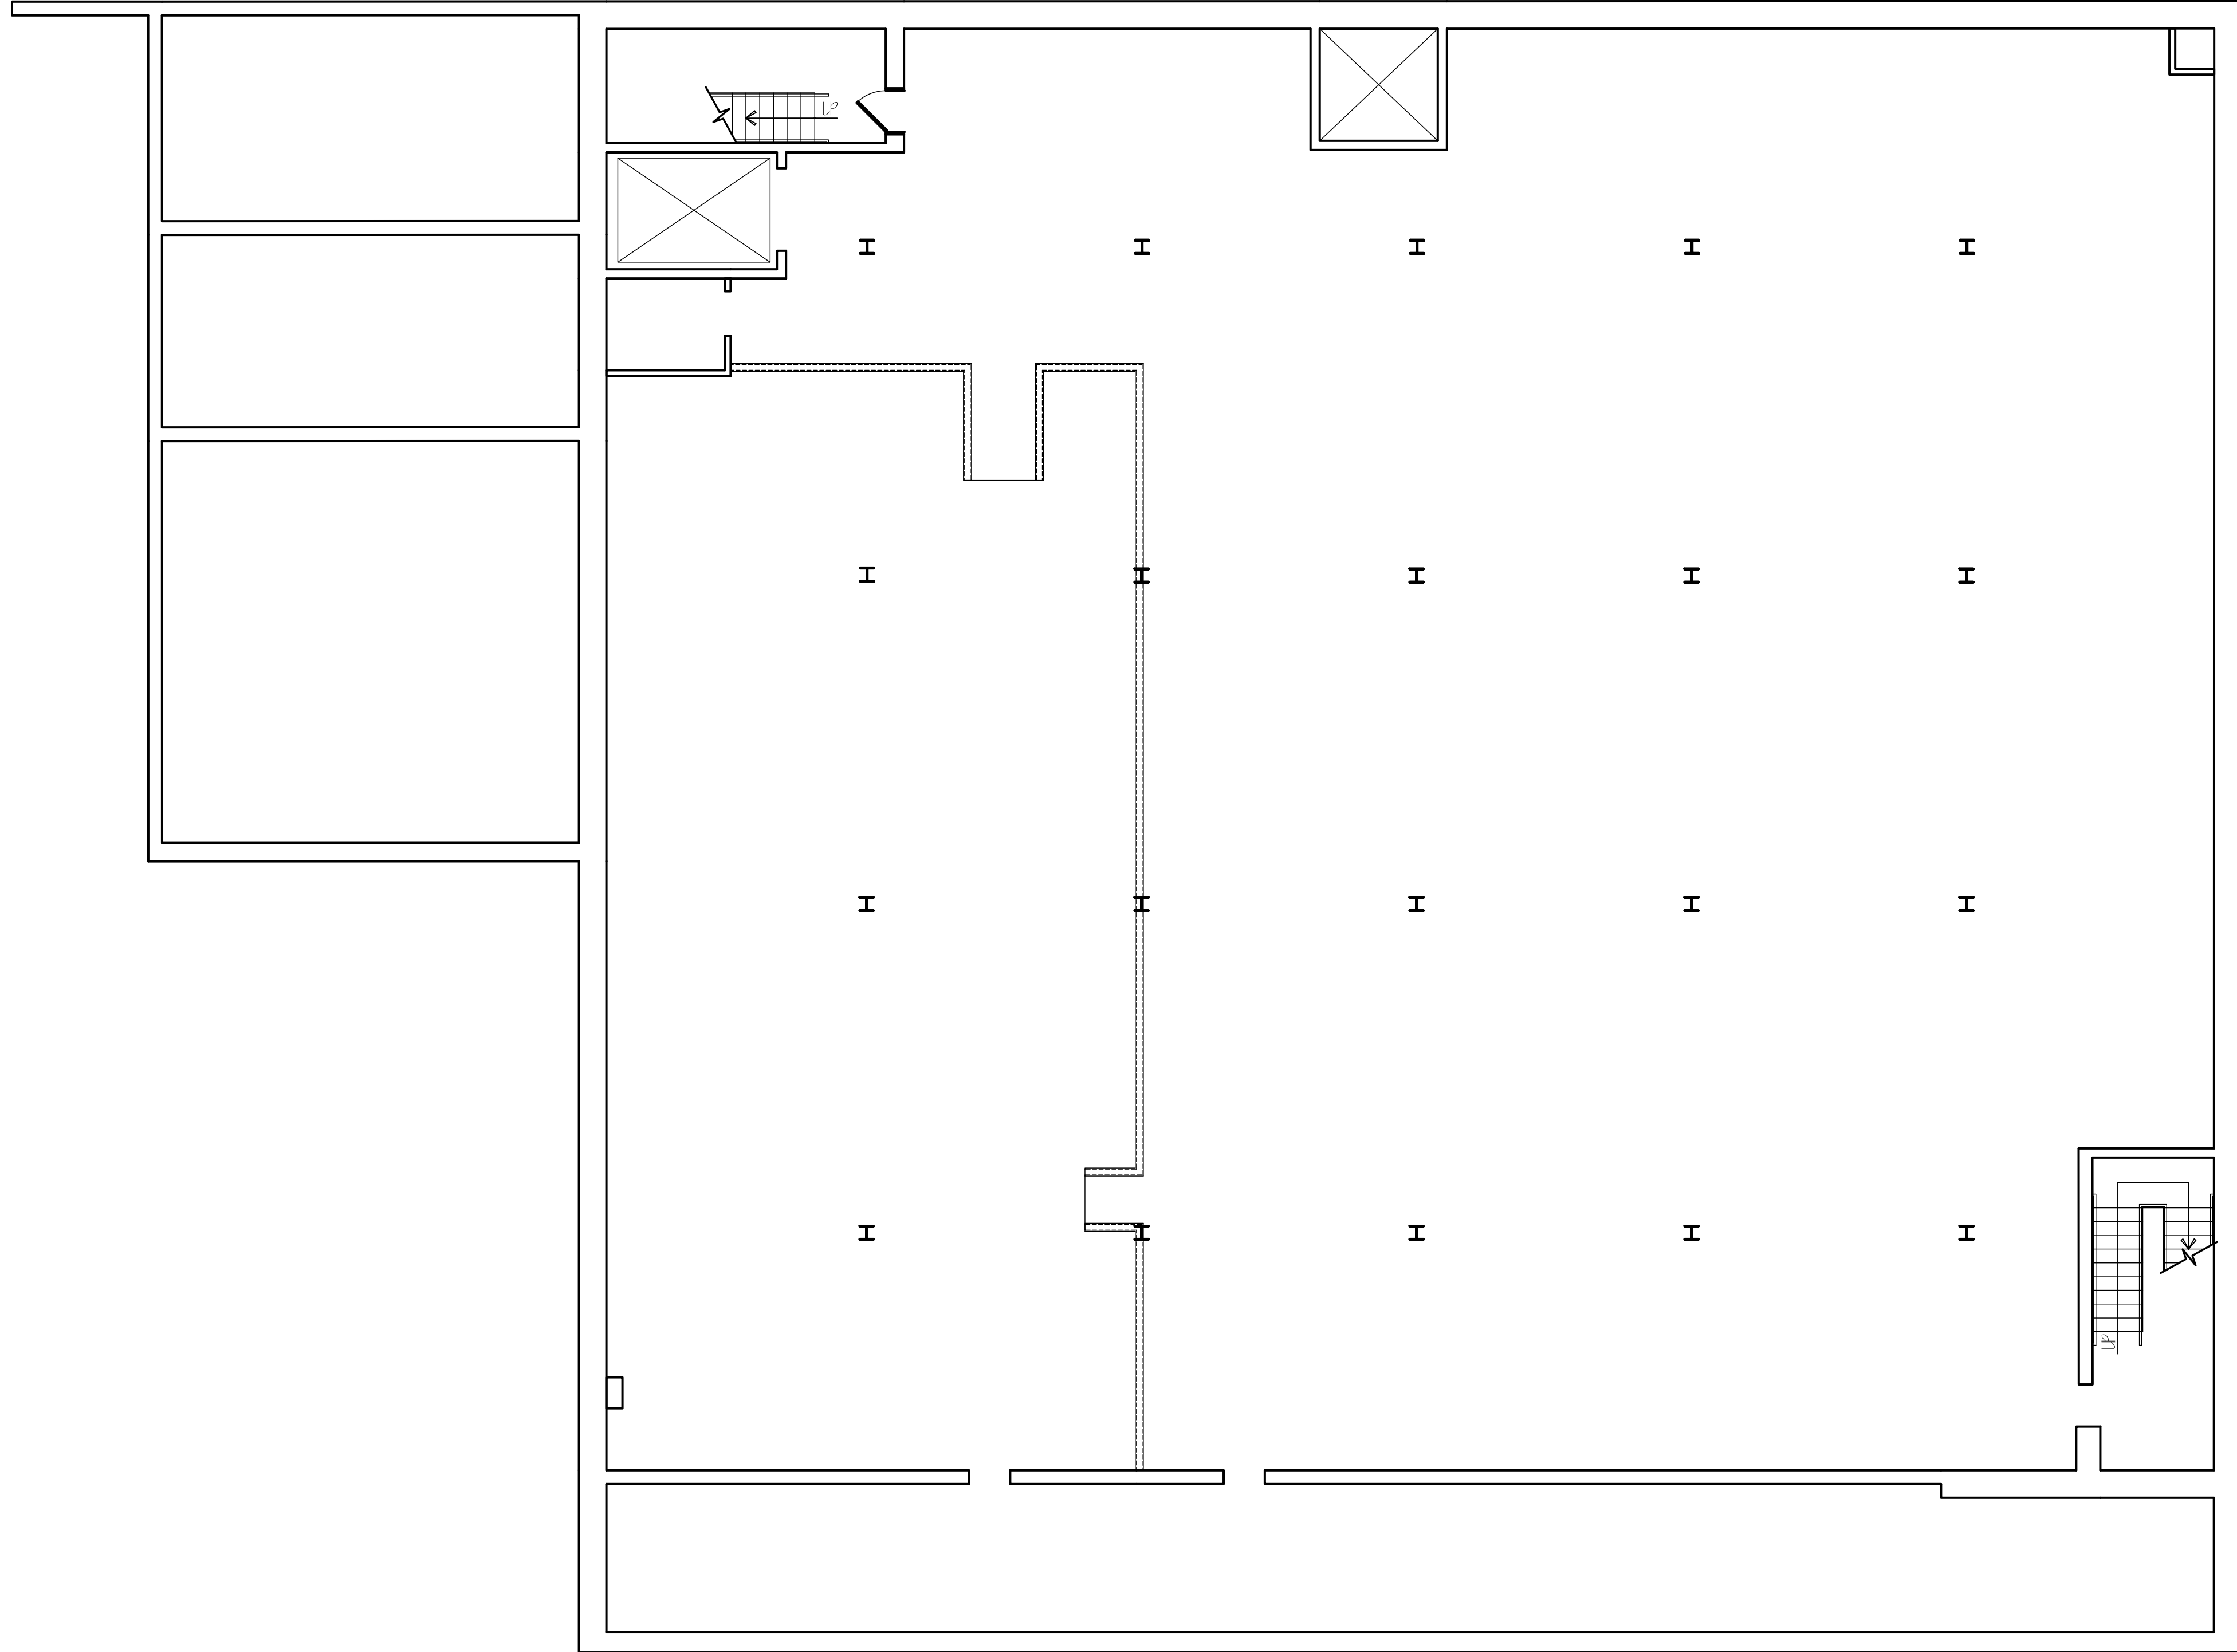

1 BASEMENT FLOOR PLAN
SCALE: 1/8" = 1'-0"

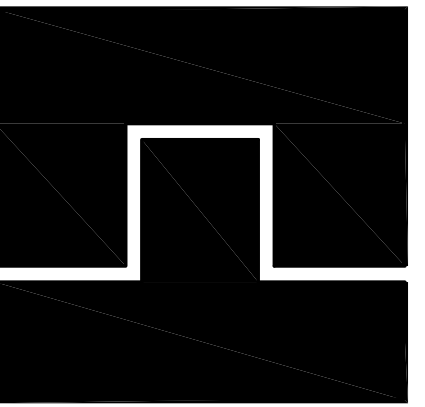

marshall sabatini
architects | construction managers
113 cumberland place
bryn mawr, pa 19010
610.525.2993 f: 610.525.2889
www.marshallsabatini.com

john c. marshall, aia
pr: rd18598 ft: 001.019835 or: 0814561
co: arc 400991 mo: 14747 va: 0401.018849
dc: 15-000974 nc: 10228 wi: 3233
il: arc 100938 nj: al 17354
ft: ar52788 ny: 030706

gregory r. ondick, aia
pr: rd11984i nj: al 18057 ga: -

EXISTING BASEMENT PLAN
430 PENN AVE.
SCRANTON, PA
P S D C
100 ROSS ROAD, SUITE 200, KING OF PRUSSIA, PA 19406

date: 4/9/10
drawn by: MDC
checked by:

revisions

copyright © 2010
marshall sabatini all rights reserved. all ideas, design, arrangements and plans indicated or represented by this drawing and written material appearing herein constitute the original and unpublished work of marshall sabatini and the same may not be duplicated, used or disclosed to any person, firm or corporation for any purpose whatsoever without the written consent of the architect.

X-3