









**MC ARCHITECTURAL**  
 306 LOCUST DRIVE  
 PHOENIXVILLE, PA 19406  
 (484) 920-3250  
 mcarchitectural.com




MICHAEL D. COLE, AIA  
 PA: RA016713  
 NJ: AB0790000

EXISTING SECOND FLOOR PLAN  
**2101 N. 6TH ST.**  
 HARRISBURG, PA  
**P S D C**  
 100 ROSS ROAD, SUITE 200, KING OF PRUSSIA, PA 19406

PROJECT #: 1320  
 DRAWN BY: MDC  
 CHECKED BY:


**COPYRIGHT © 2013**  
 MC ARCHITECTURAL, LLC. All rights reserved. All  
 lines, design, arrangements and other  
 content are prepared by MC ARCHITECTURAL, LLC  
 and are the property of MC ARCHITECTURAL, LLC. No  
 part of this drawing may be reproduced, stored in a  
 retrieval system, or transmitted in any form or by  
 any means, electronic, mechanical, photocopying,  
 recording, or by any information storage and  
 retrieval system, without the written consent of the architect.

**X-2**

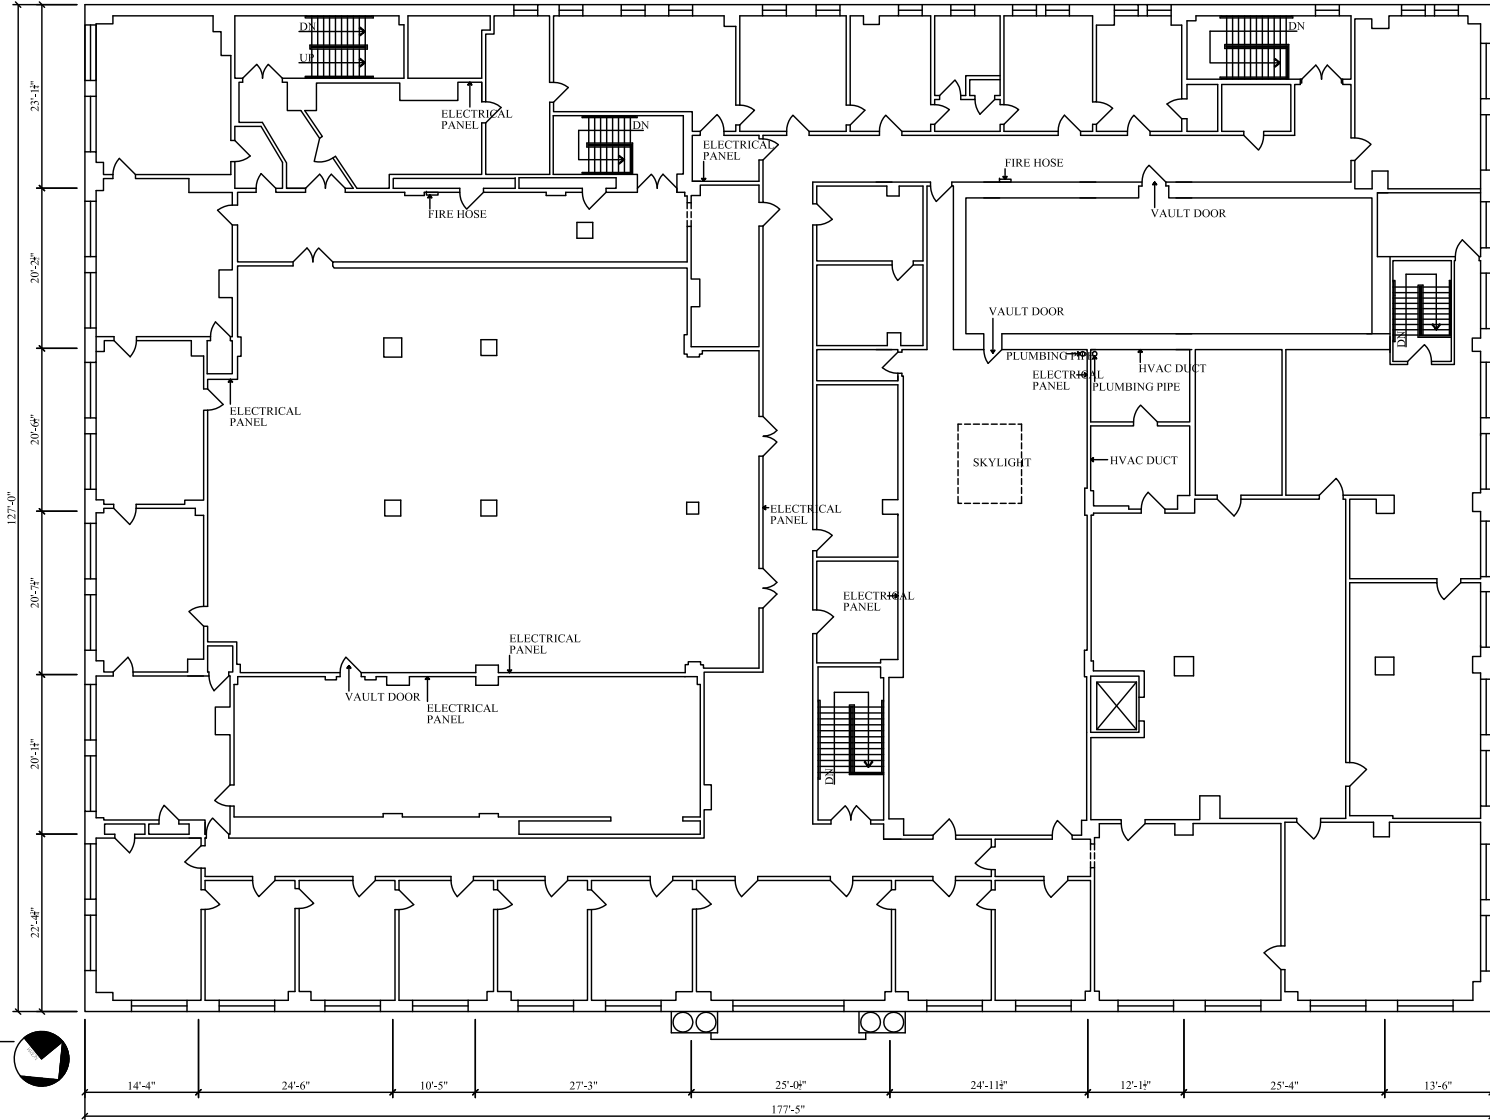

**1 SECOND FLOOR PLAN**  
 SCALE: 1/8" = 1'-0"

